



CORTE BB

**SOLIDEZ :
FACHADA LATERAL**

CONCURSO: 03/05

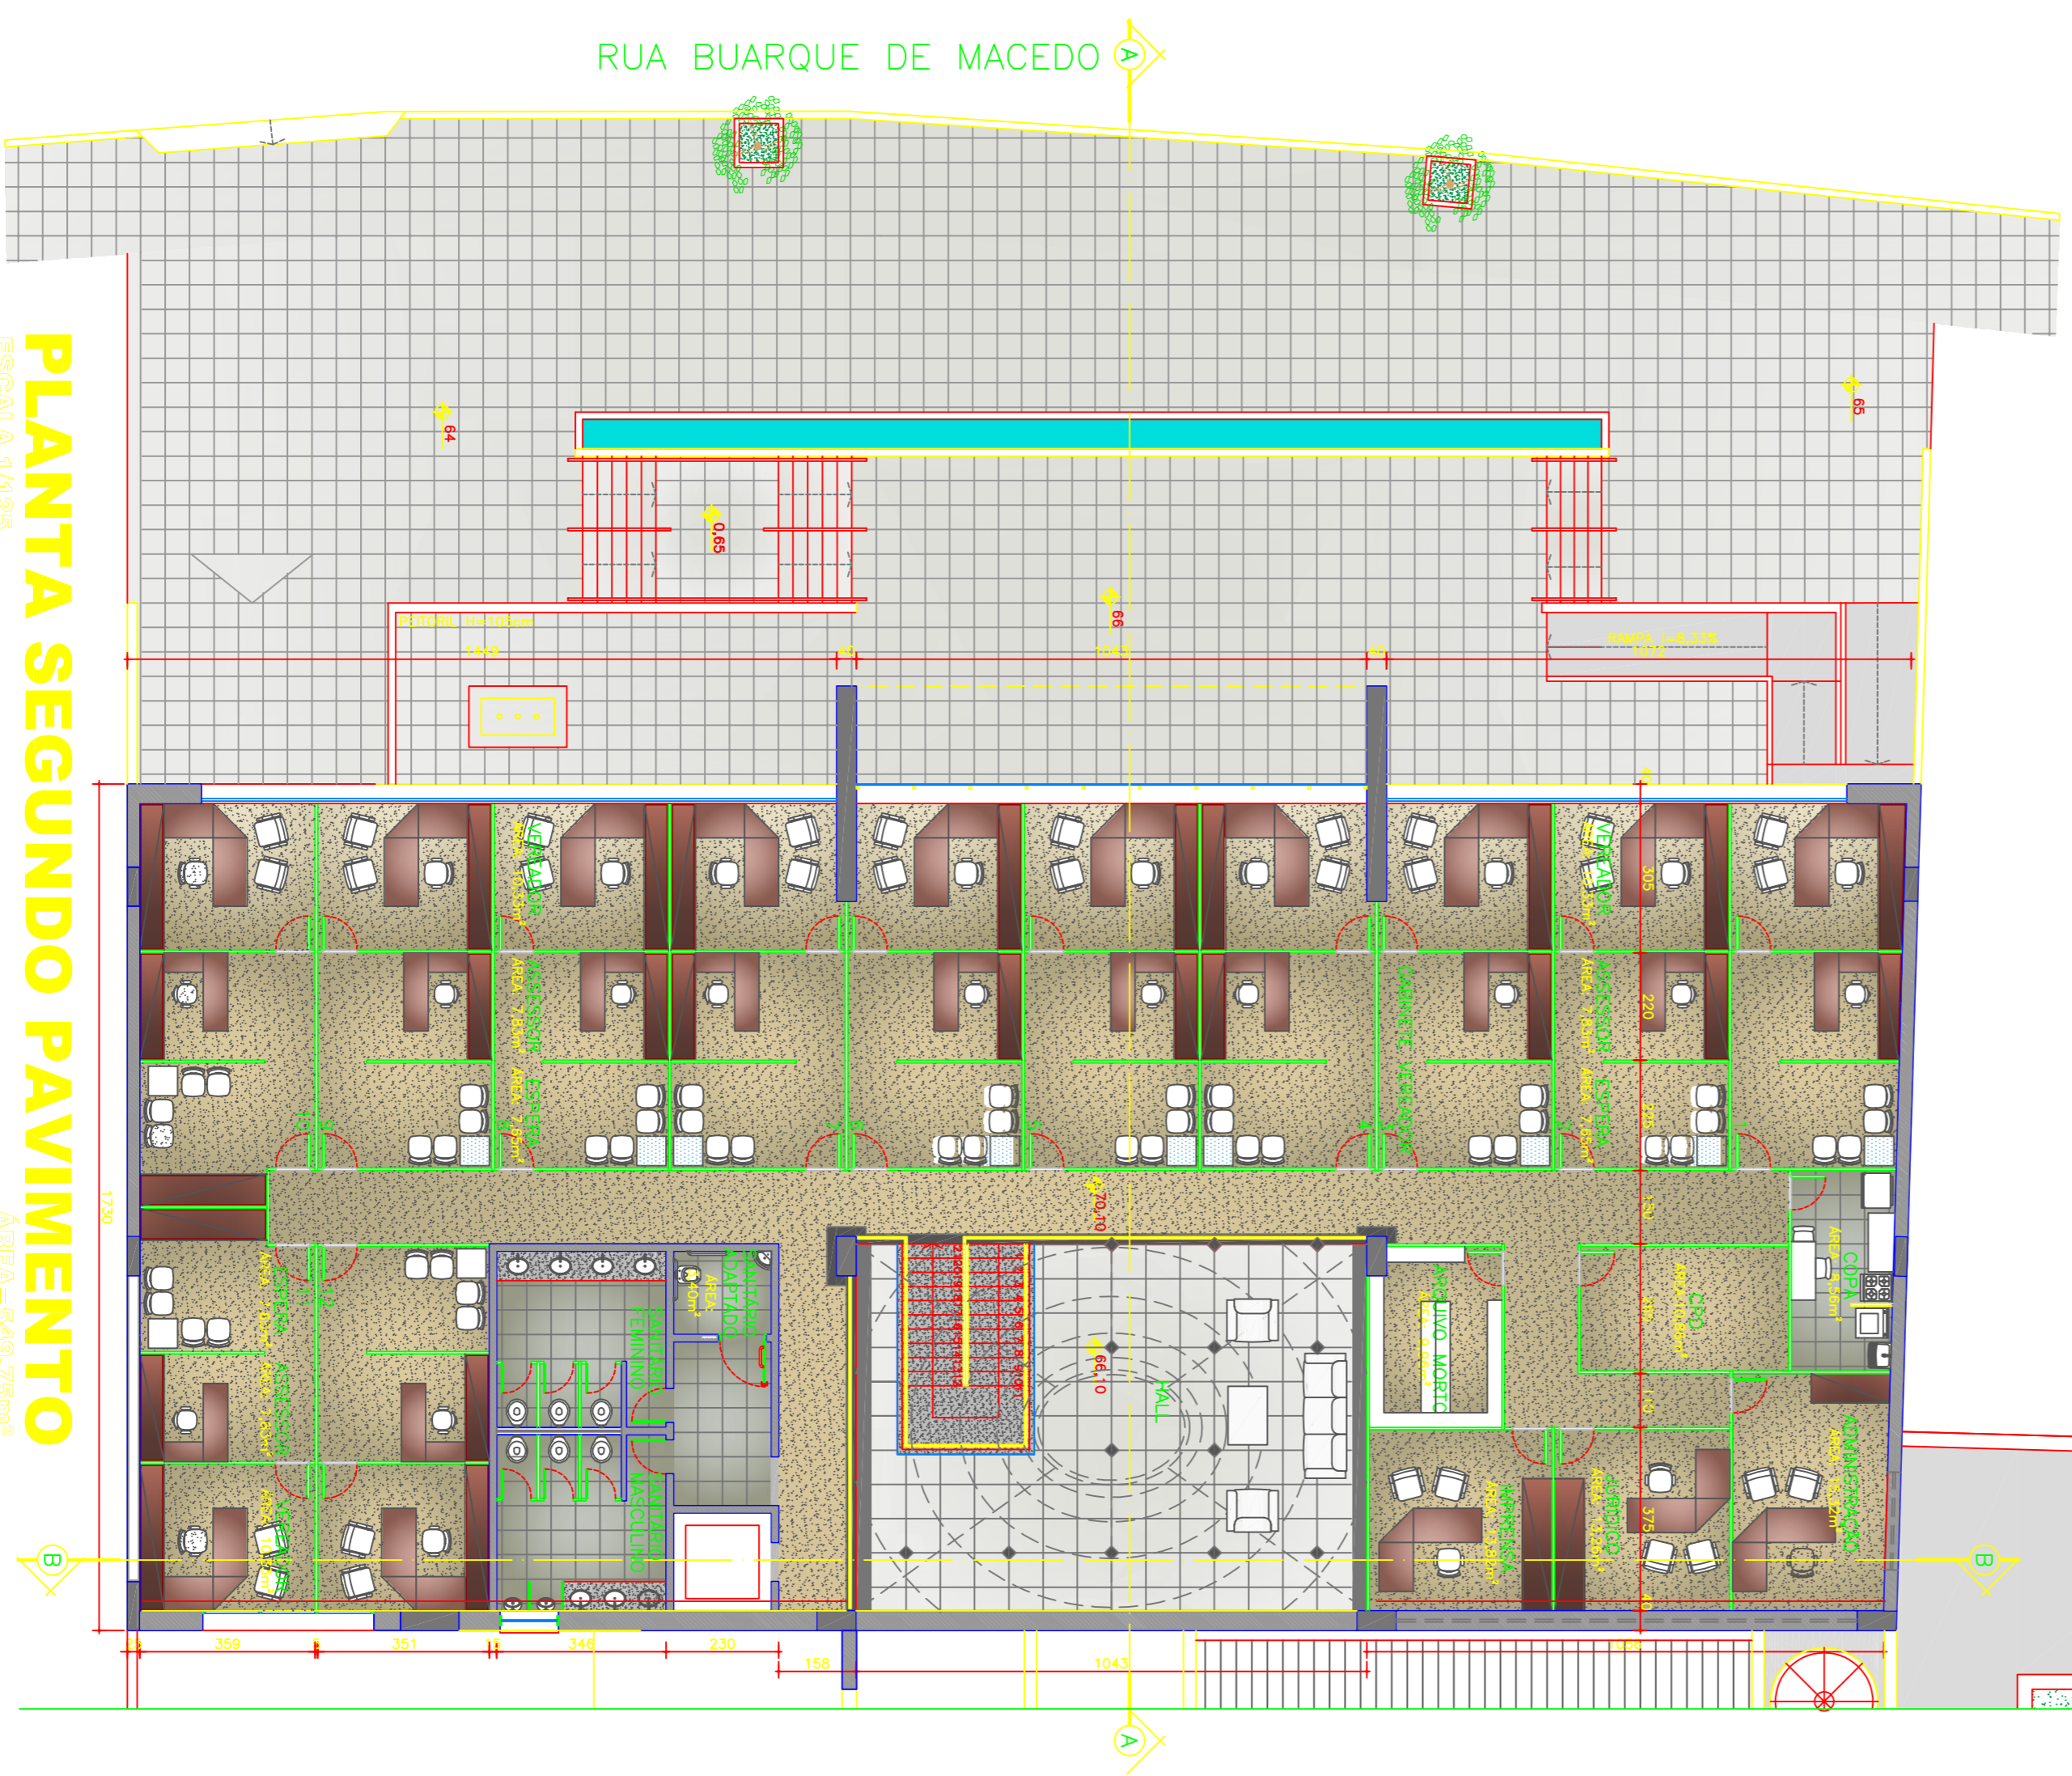

PLANTA SEGUNDO PAVIMENTO

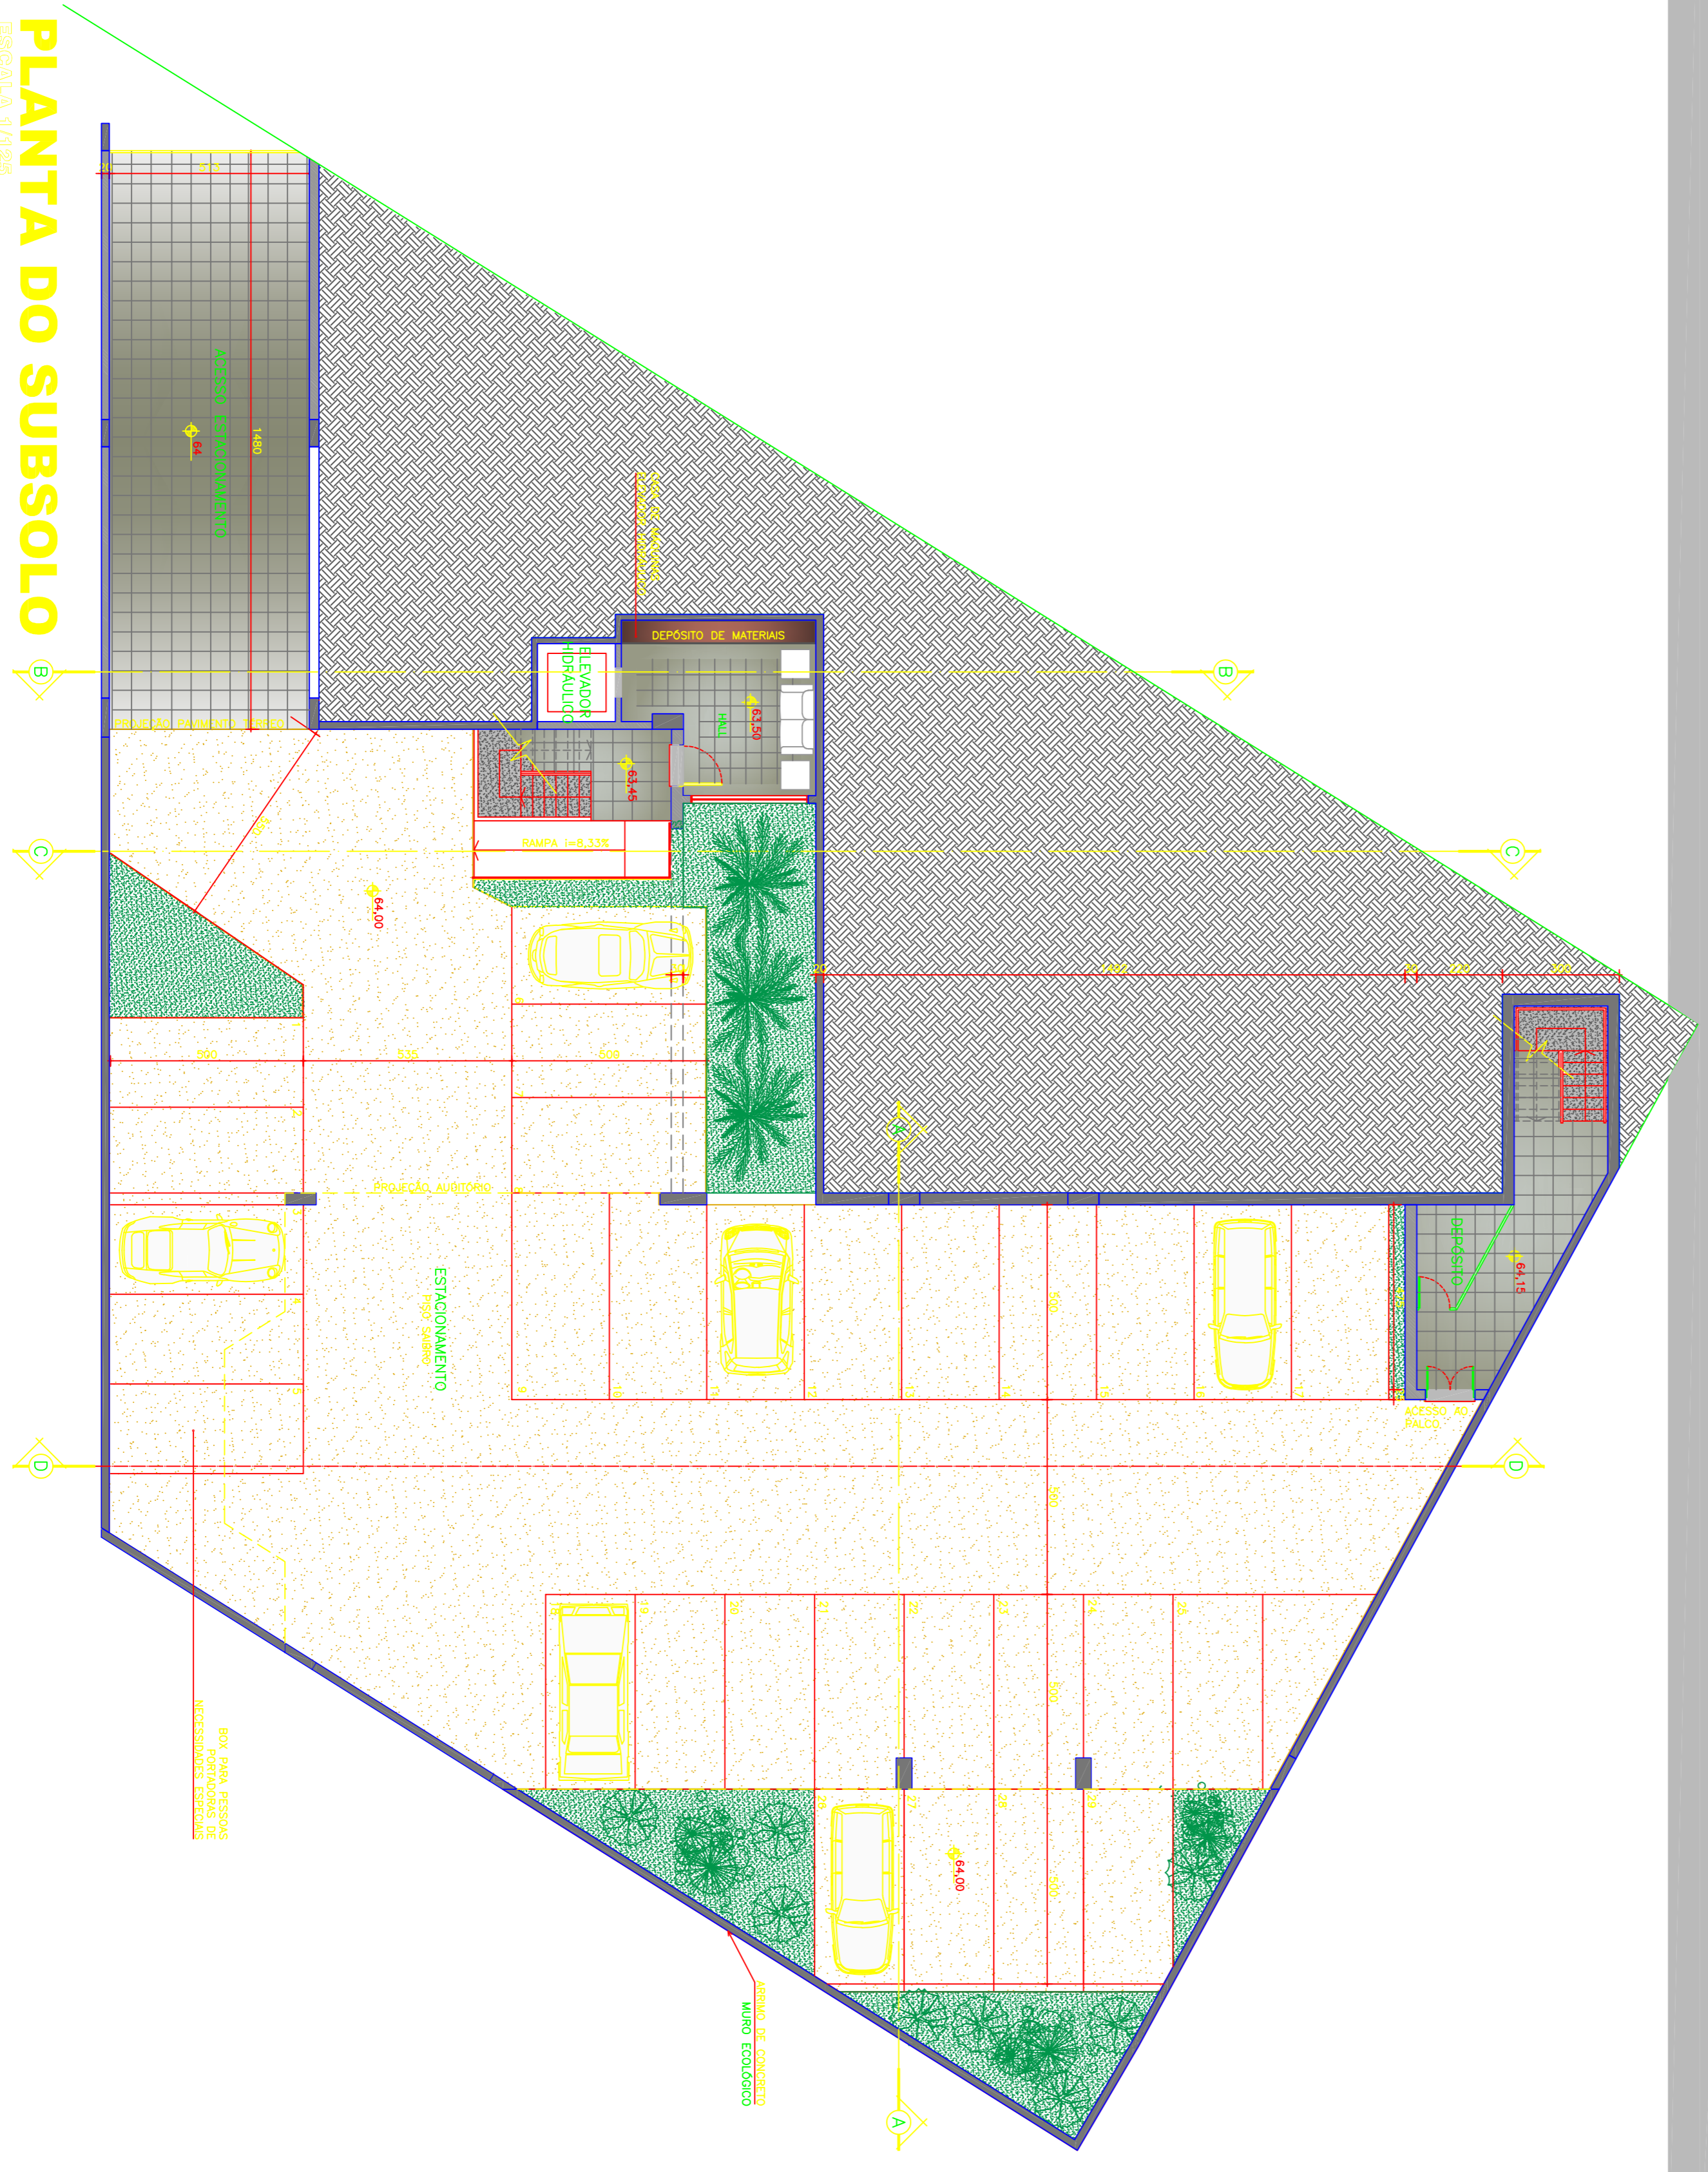

PLANTA DO SUBSOLO